


EXISTING LAND USE MAP

APPLICANT WRIGLEY FIELD HOLDINGS LLC (AND OTHERS)
 ADDRESS 1060 W ADDISON STREET
 DATE SUBMITTED 01 MAY 2013
 REVISED DATE

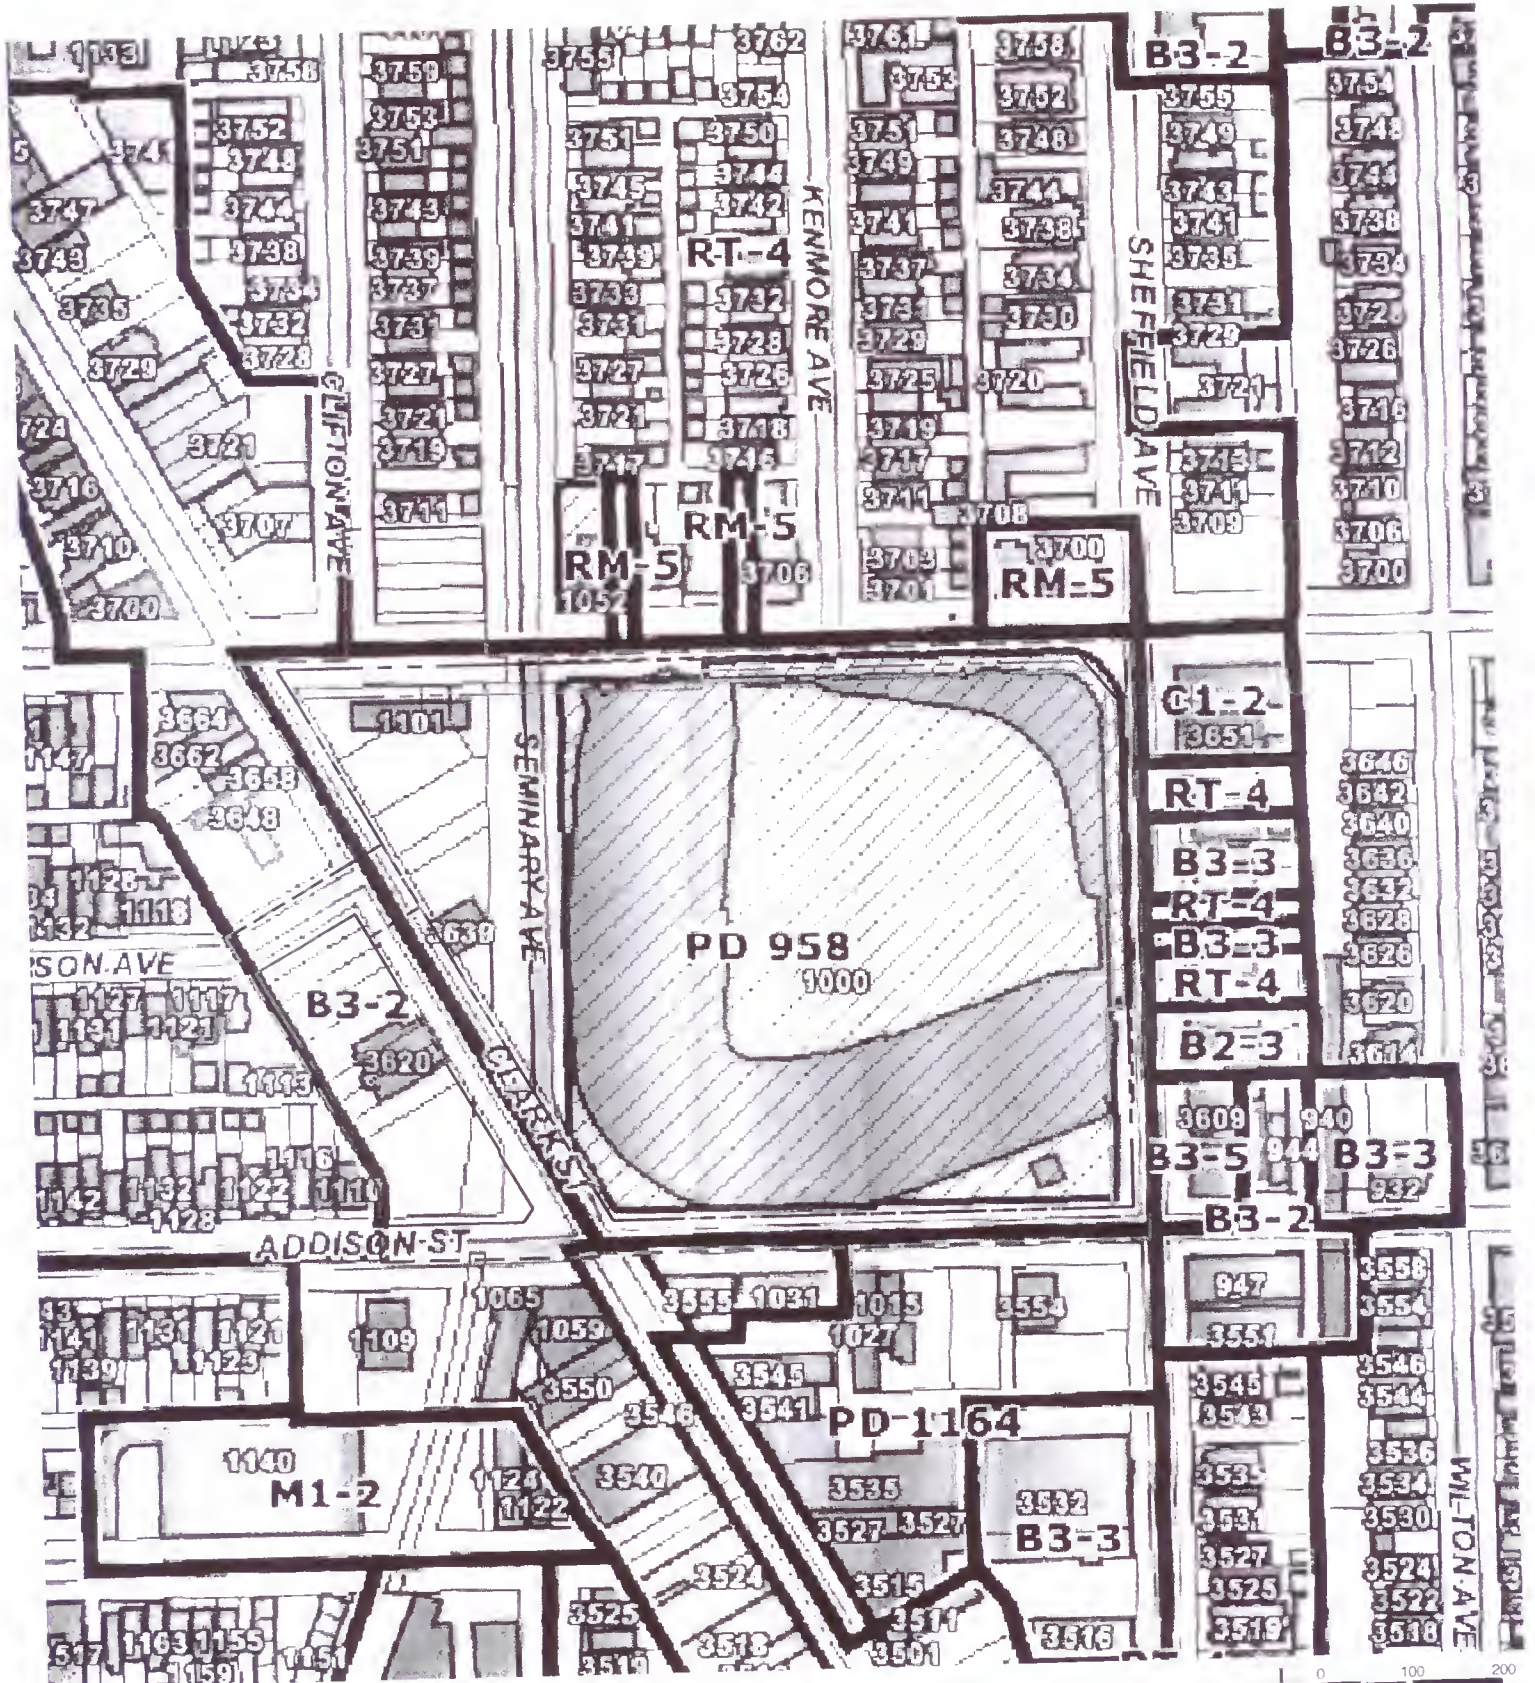


EXISTING ZONING MAP

APPLICANT WRIGLEY FIELD HOLDINGS LLC (AND OTHERS)
 ADDRESS 1060 W ADDISON STREET
 DATE SUBMITTED 01 MAY 2013
 REVISED DATE



APPLICANT WRIGLEY FIELD HOLDINGS LLC (AND OTHERS)
ADDRESS 1060 W ADDISON STREET
DATE SUBMITTED 01 MAY 2013
REVISED DATE

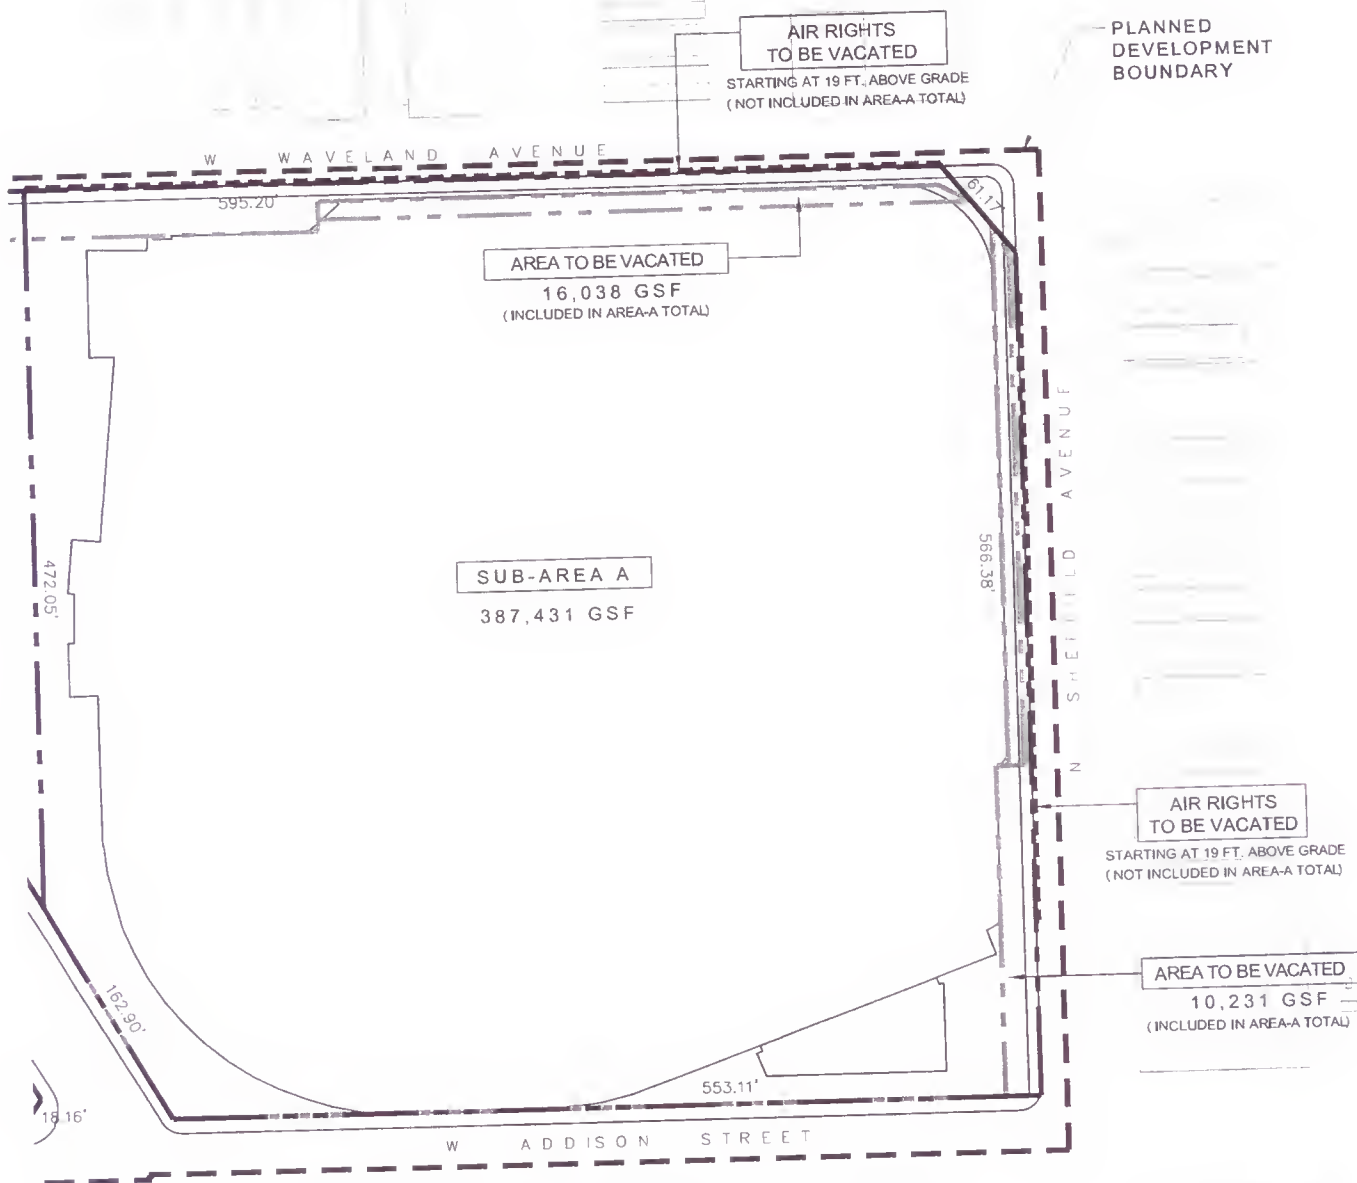


RIGHT OF WAY ADJUSTMENT MAP (SUB-AREA A)

APPLICANT WRIGLEY FIELD HOLDINGS LLC (AND OTHERS)
ADDRESS 1060 W ADDISON STREET
DATE SUBMITTED 01 MAY 2013
REVISED DATE





©2013 VOA ASSOCIATES INC

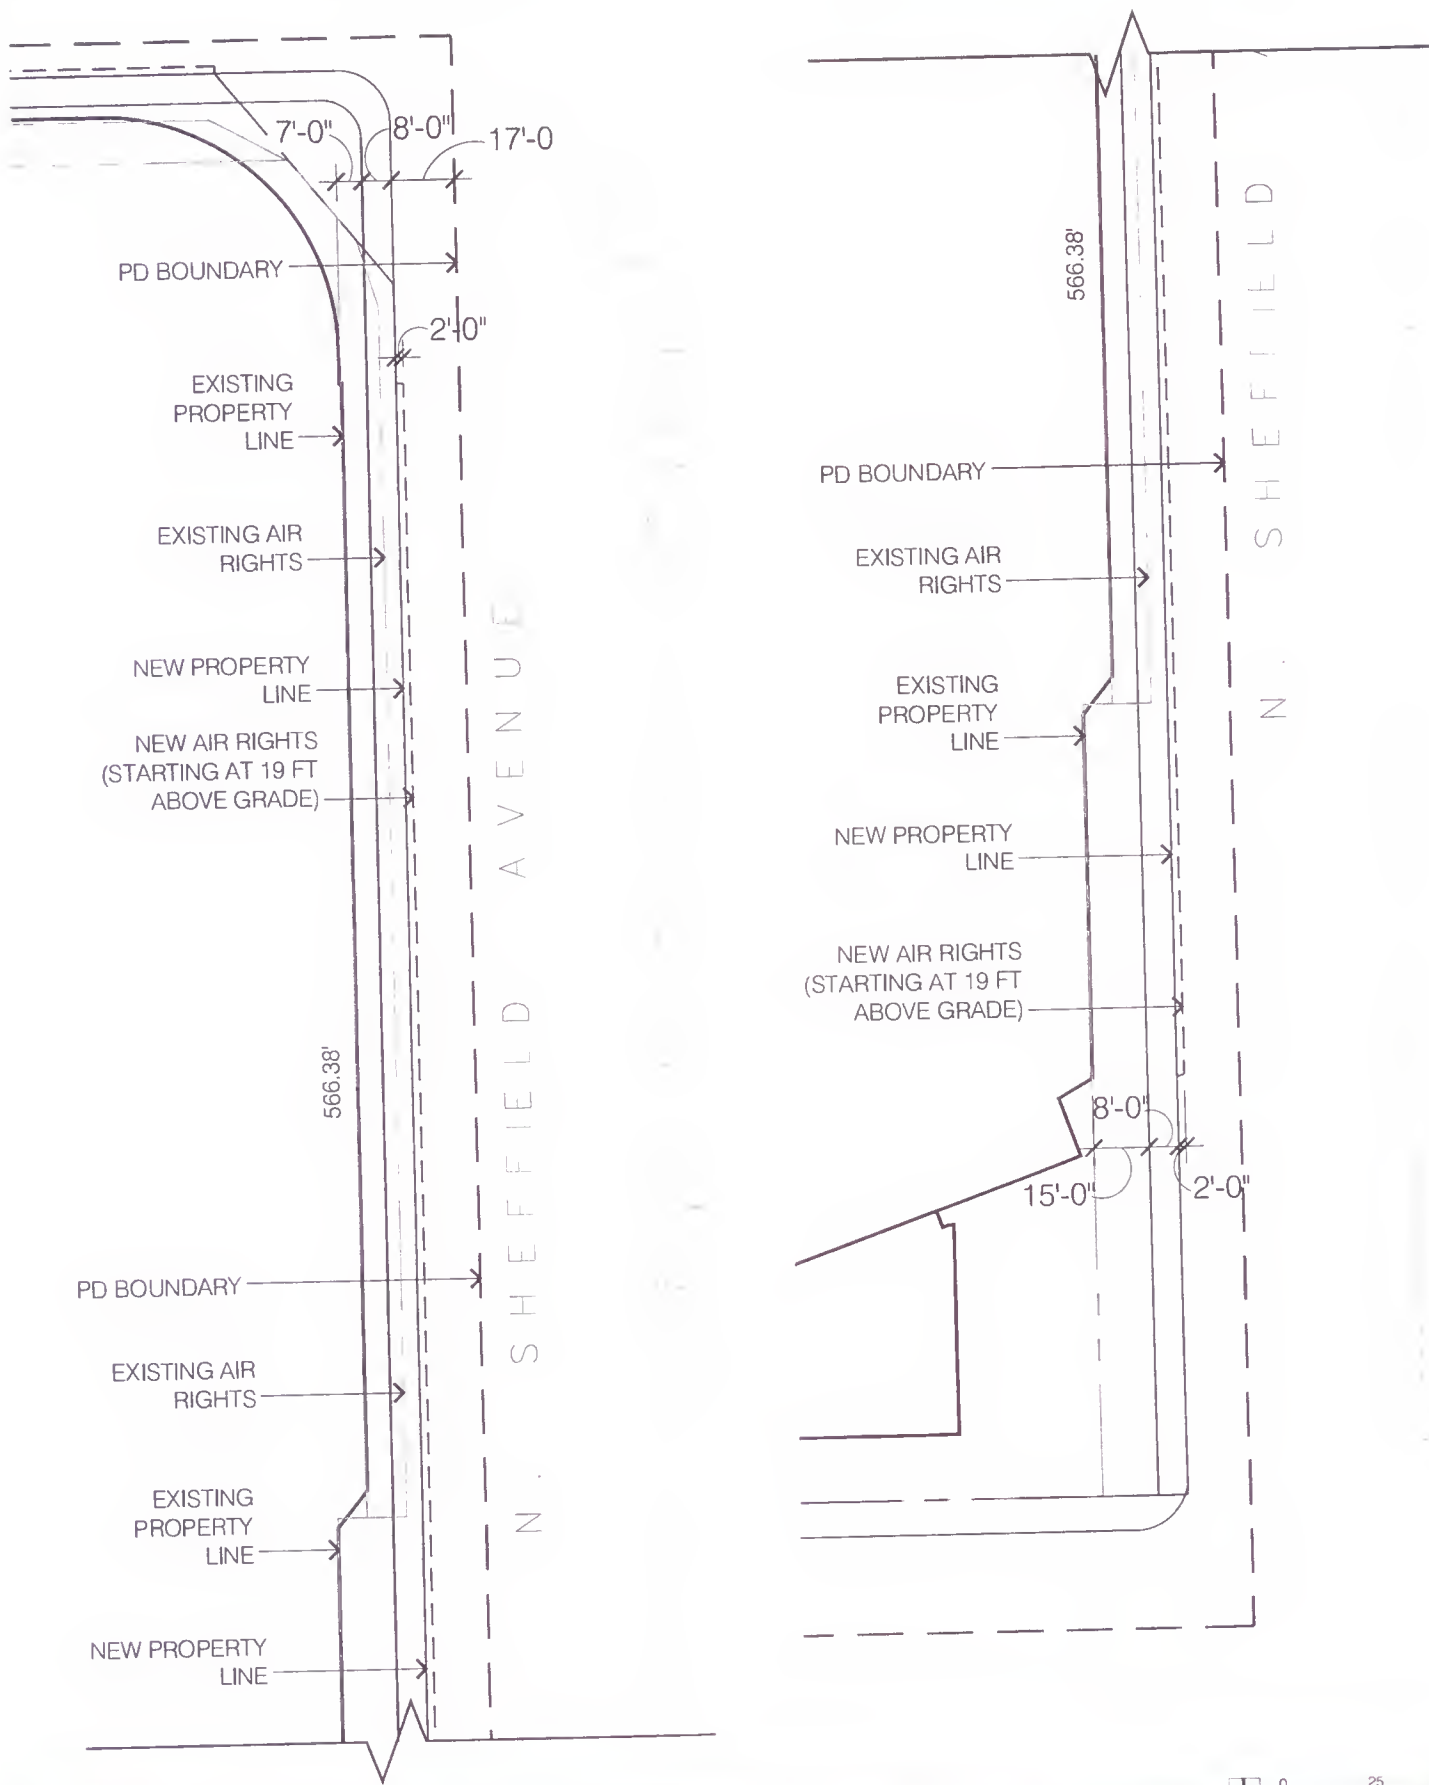

RIGHT OF WAY ADJUSTMENT ENLARGED MAP (SUB-AREA A.1)

APPLICANT WRIGLEY FIELD HOLDINGS LLC (AND OTHERS)
 ADDRESS 1060 W ADDISON STREET
 DATE SUBMITTED 01 MAY 2013
 REVISED DATE

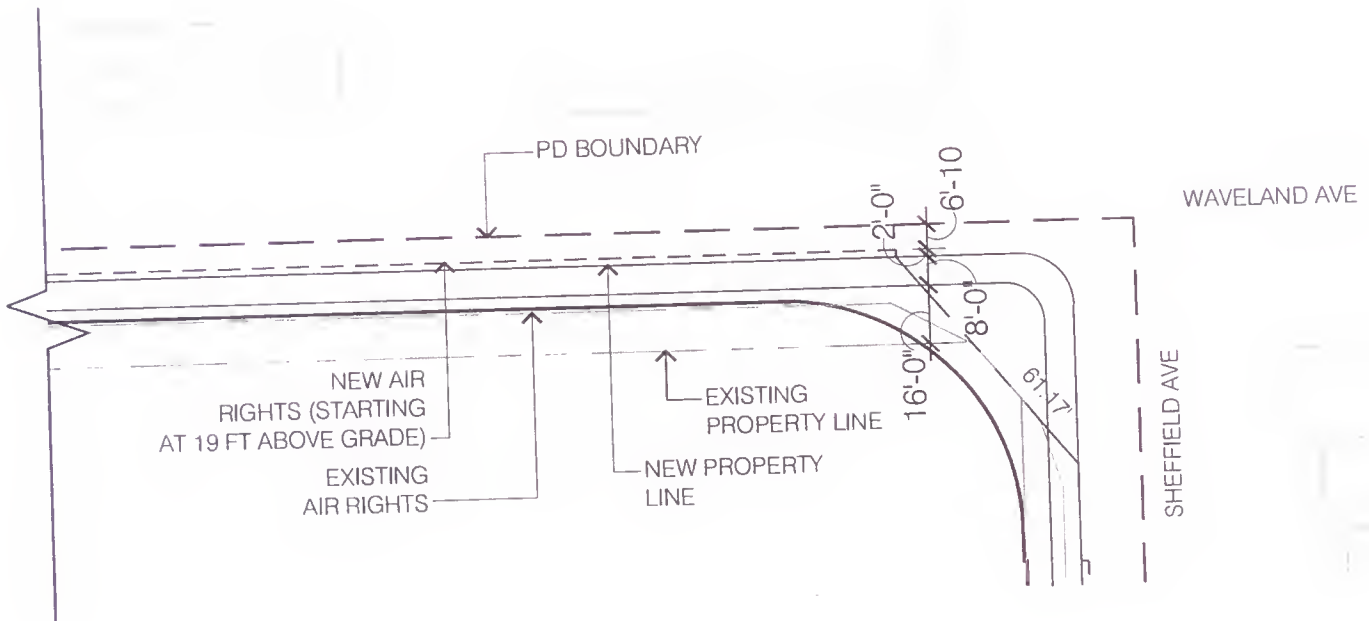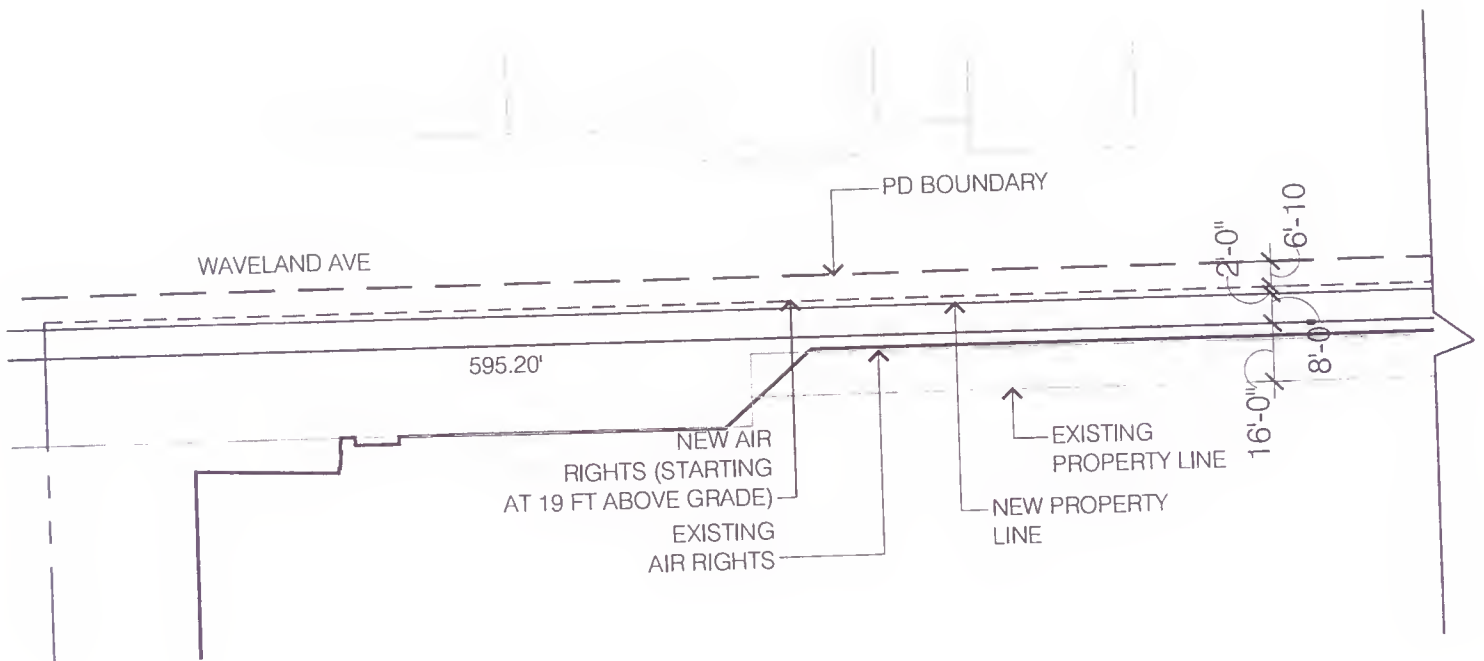


RIGHT OF WAY ADJUSTMENT ENLARGED MAP (SUB-AREA A.2)

APPLICANT: WRIGLEY FIELD HOLDINGS LLC (AND OTHERS)
 ADDRESS: 1060 W ADDISON STREET
 DATE SUBMITTED: 01 MAY 2013
 REVISED DATE:



©2013 VOA ASSOCIATES INC

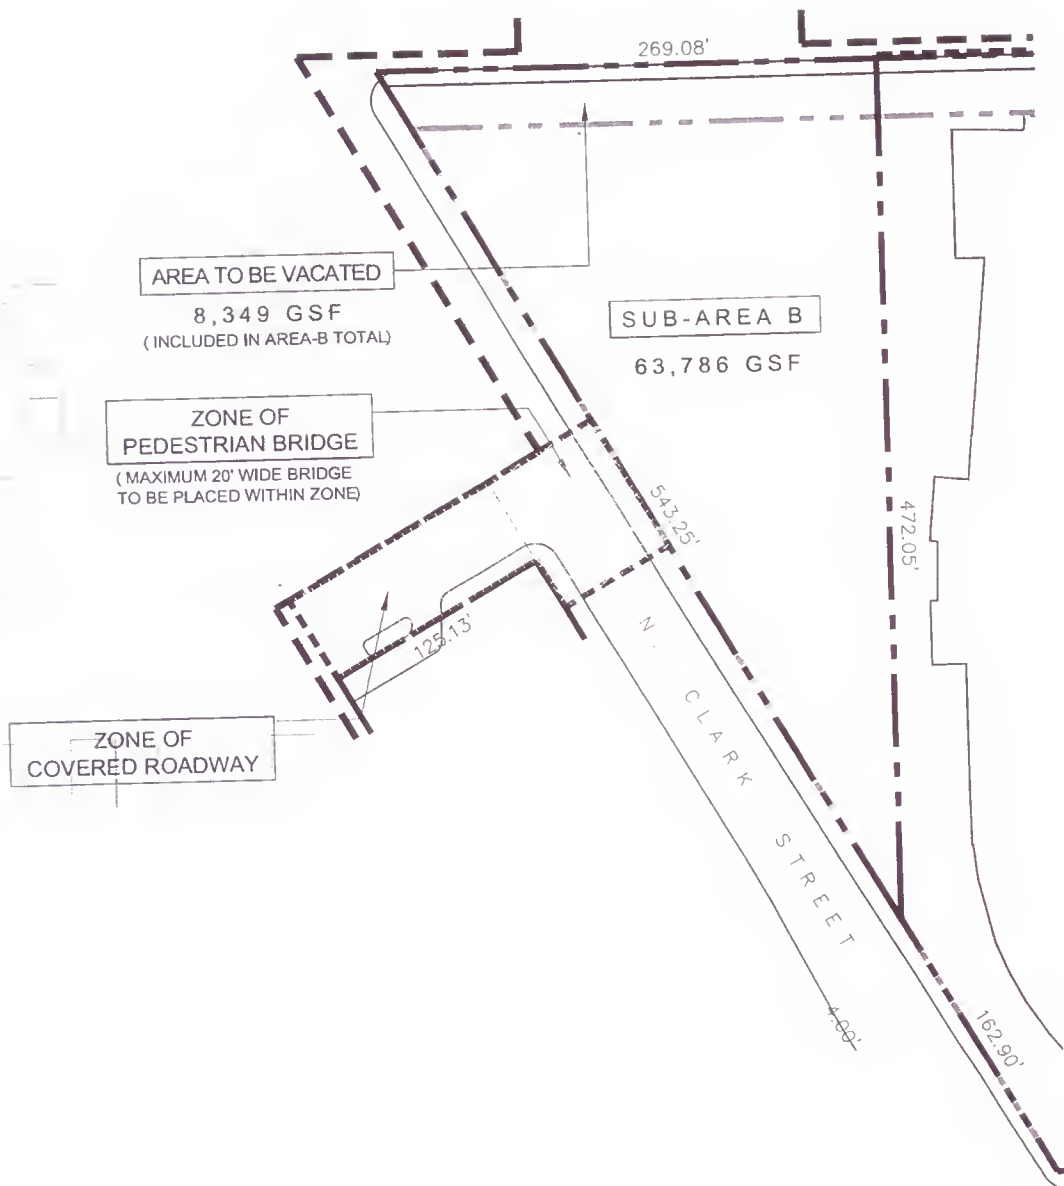


RIGHT OF WAY ADJUSTMENT MAP (SUB-AREA B)

APPLICANT WRIGLEY FIELD HOLDINGS LLC (AND OTHERS)
 ADDRESS 1060 W ADDISON STREET
 DATE SUBMITTED 01 MAY 2013
 REVISED DATE



©2013 VOA ASSOCIATES INC

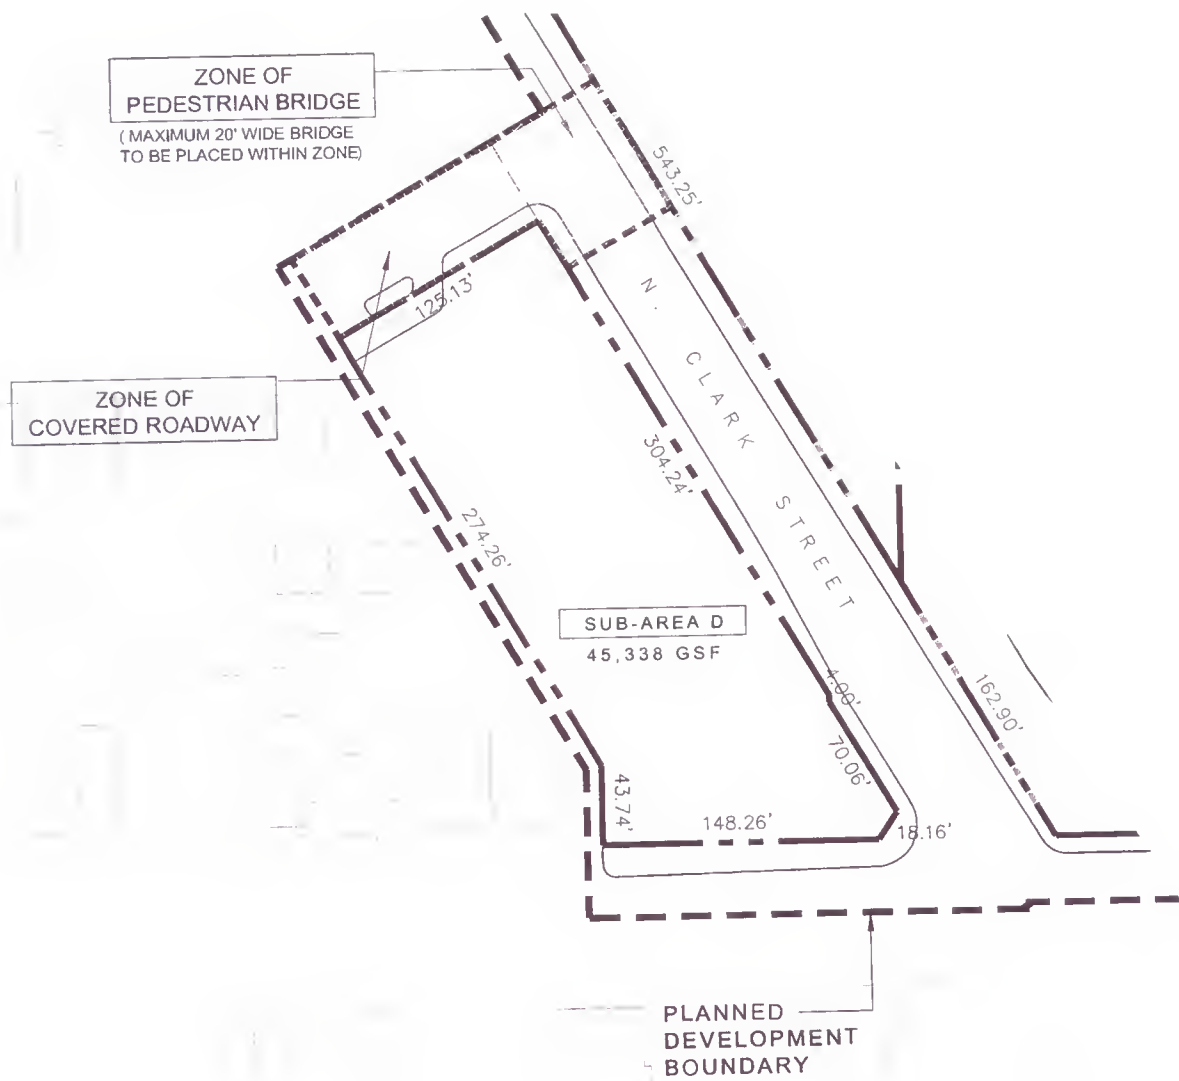


RIGHT OF WAY ADJUSTMENT MAP (SUB-AREA D)

APPLICANT WRIGLEY FIELD HOLDINGS LLC (AND OTHERS)
 ADDRESS 1060 W ADDISON STREET
 DATE SUBMITTED 01 MAY 2013
 REVISED DATE




©2013 VOA ASSOCIATES INC

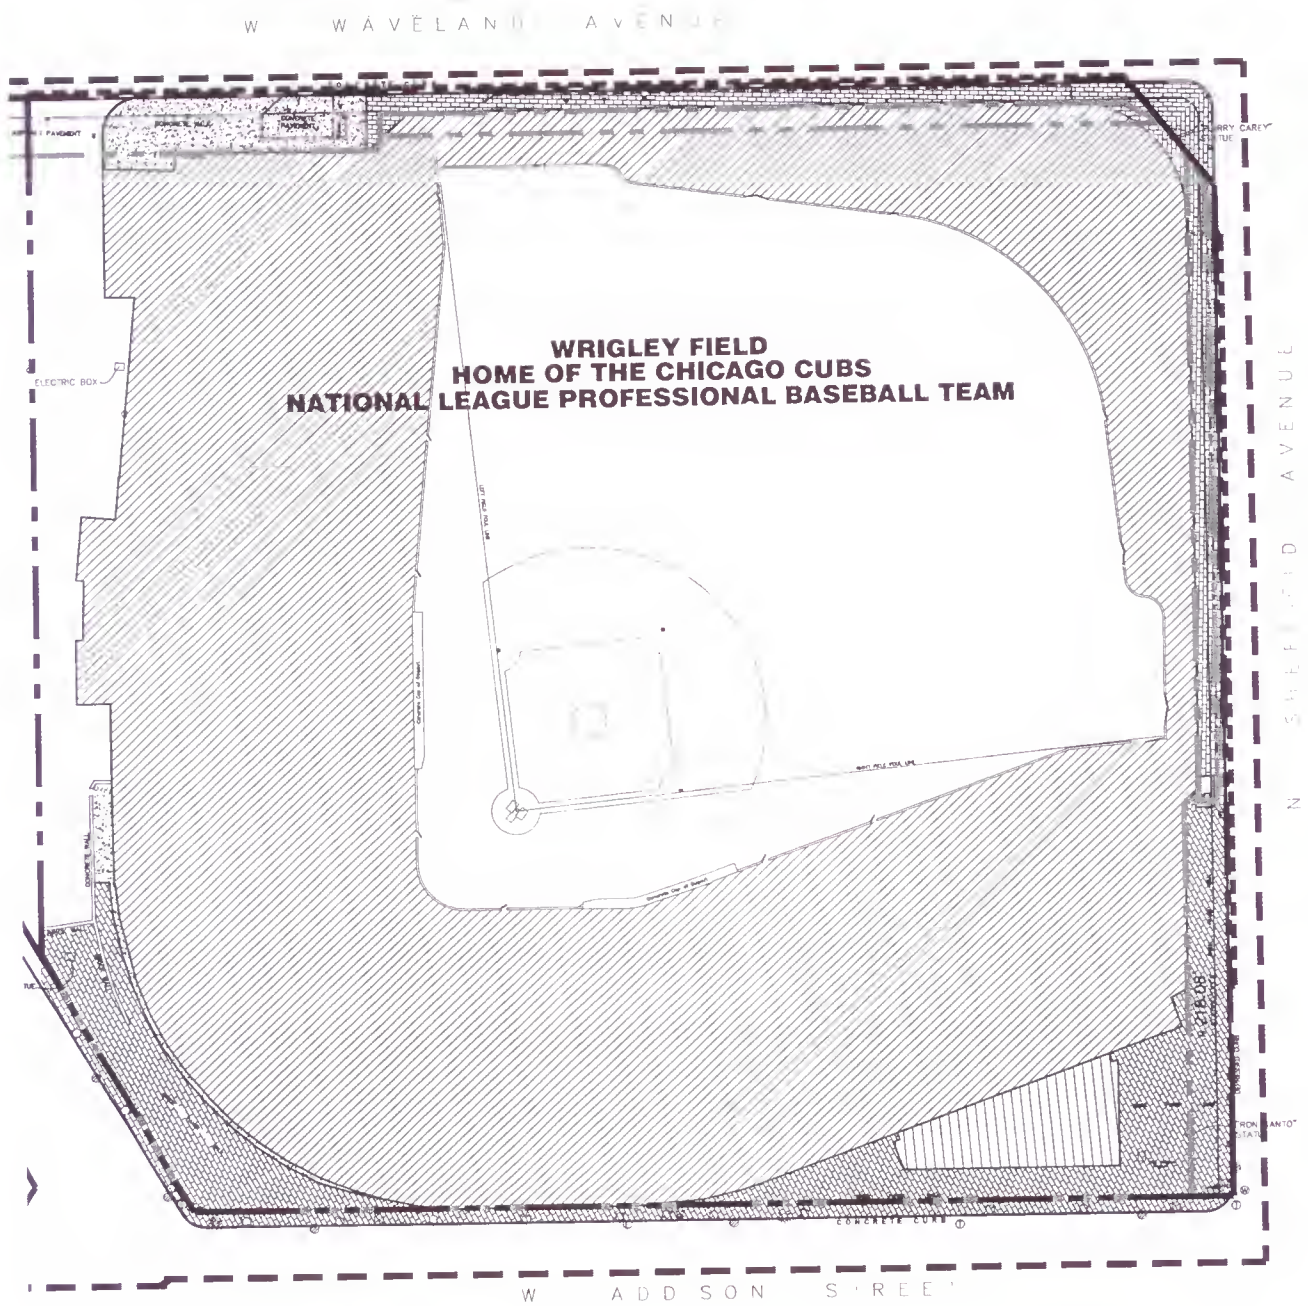

SITE PLAN (SUB-AREA A)




APPLICANT WRIGLEY FIELD HOLDINGS LLC (AND OTHERS)
ADDRESS 1060 W ADDISON STREET
DATE SUBMITTED 01 MAY 2013
REVISED DATE

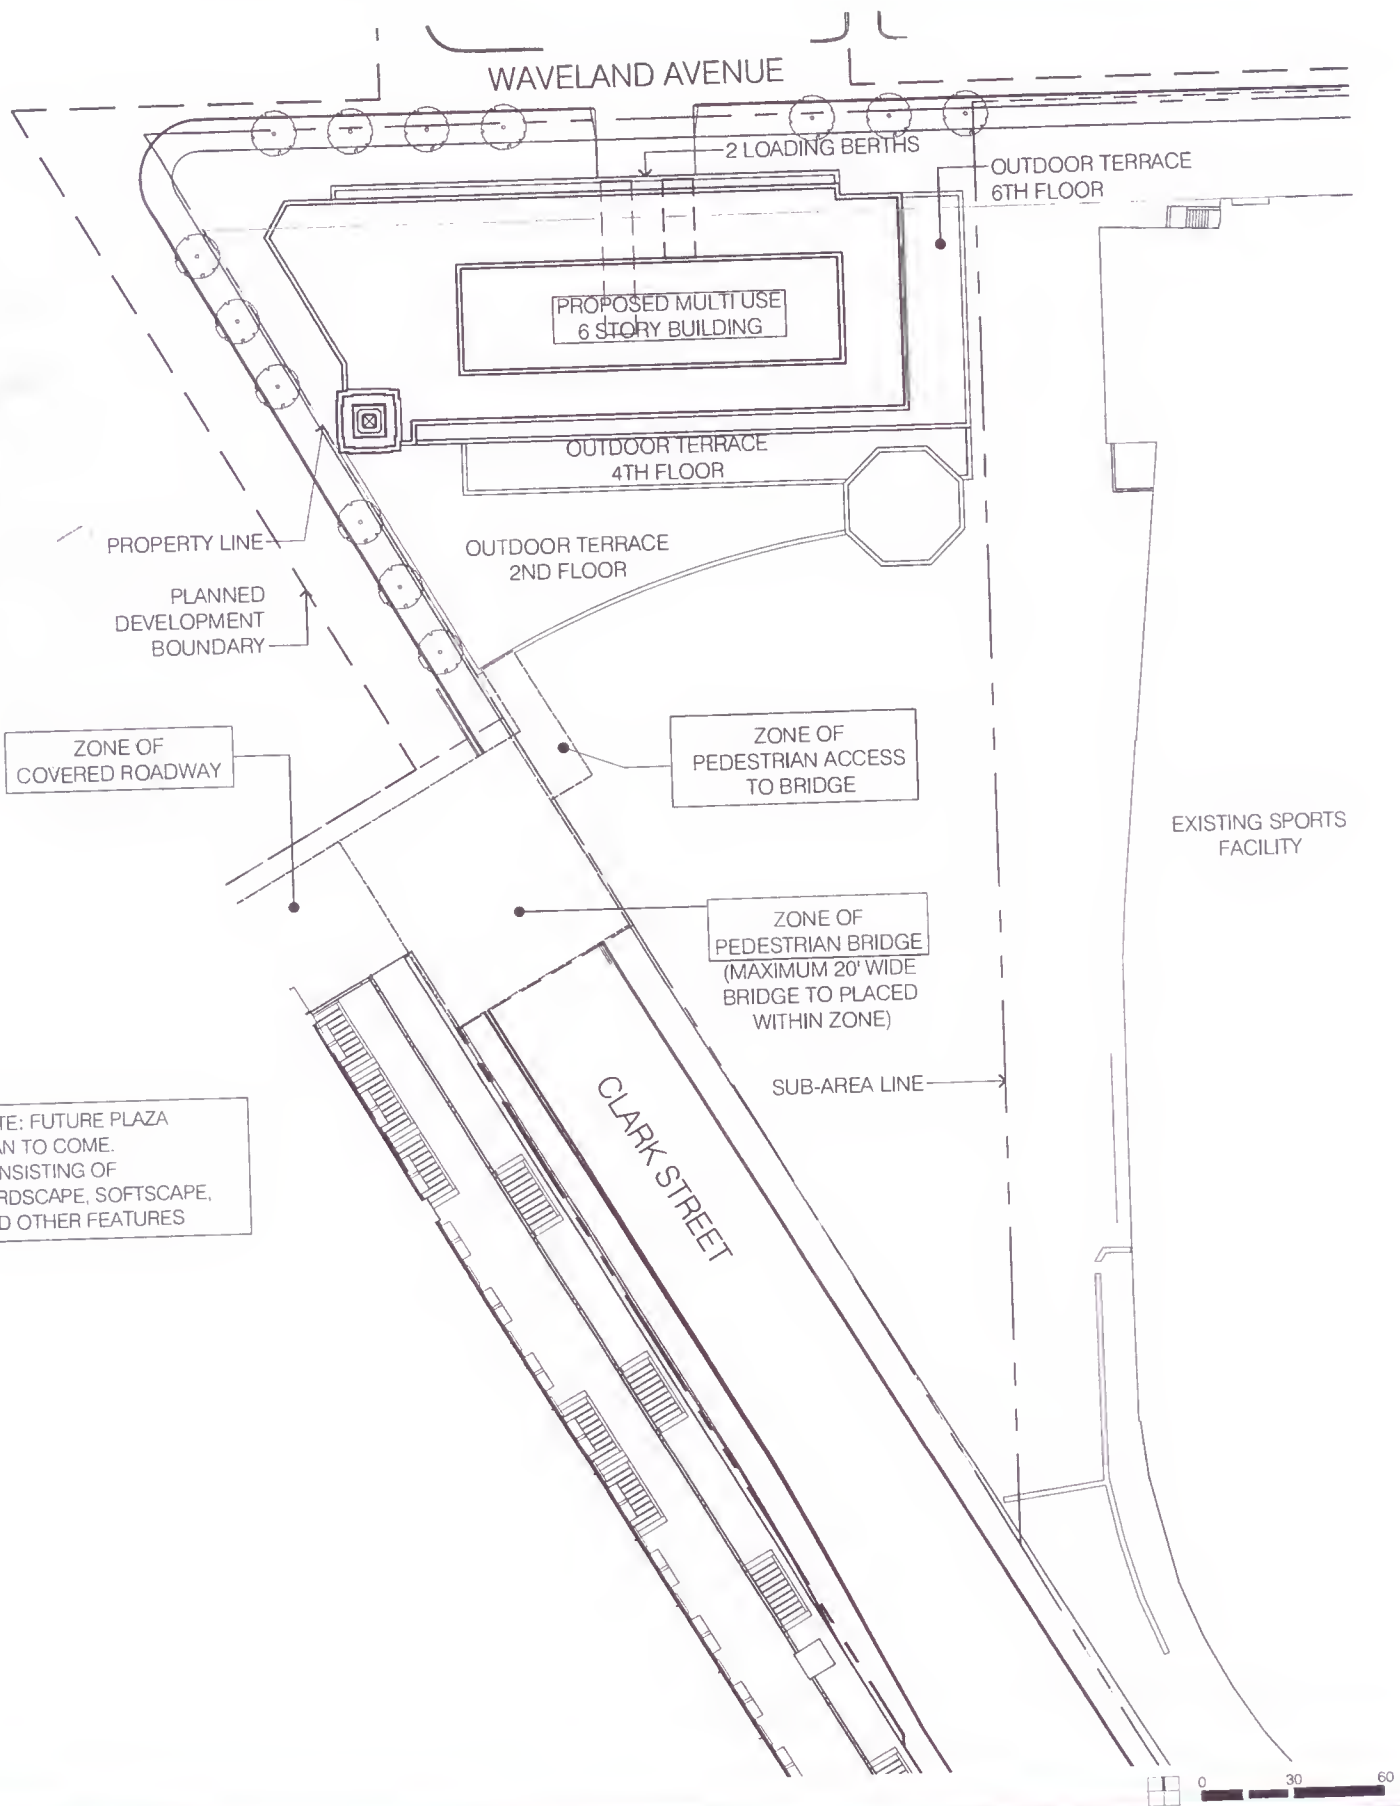

SITE PLAN (SUB-AREA B)

APPLICANT WRIGLEY FIELD HOLDINGS LLC (AND OTHERS)
 ADDRESS 1060 W ADDISON STREET
 DATE SUBMITTED 01 MAY 2013
 REVISED DATE

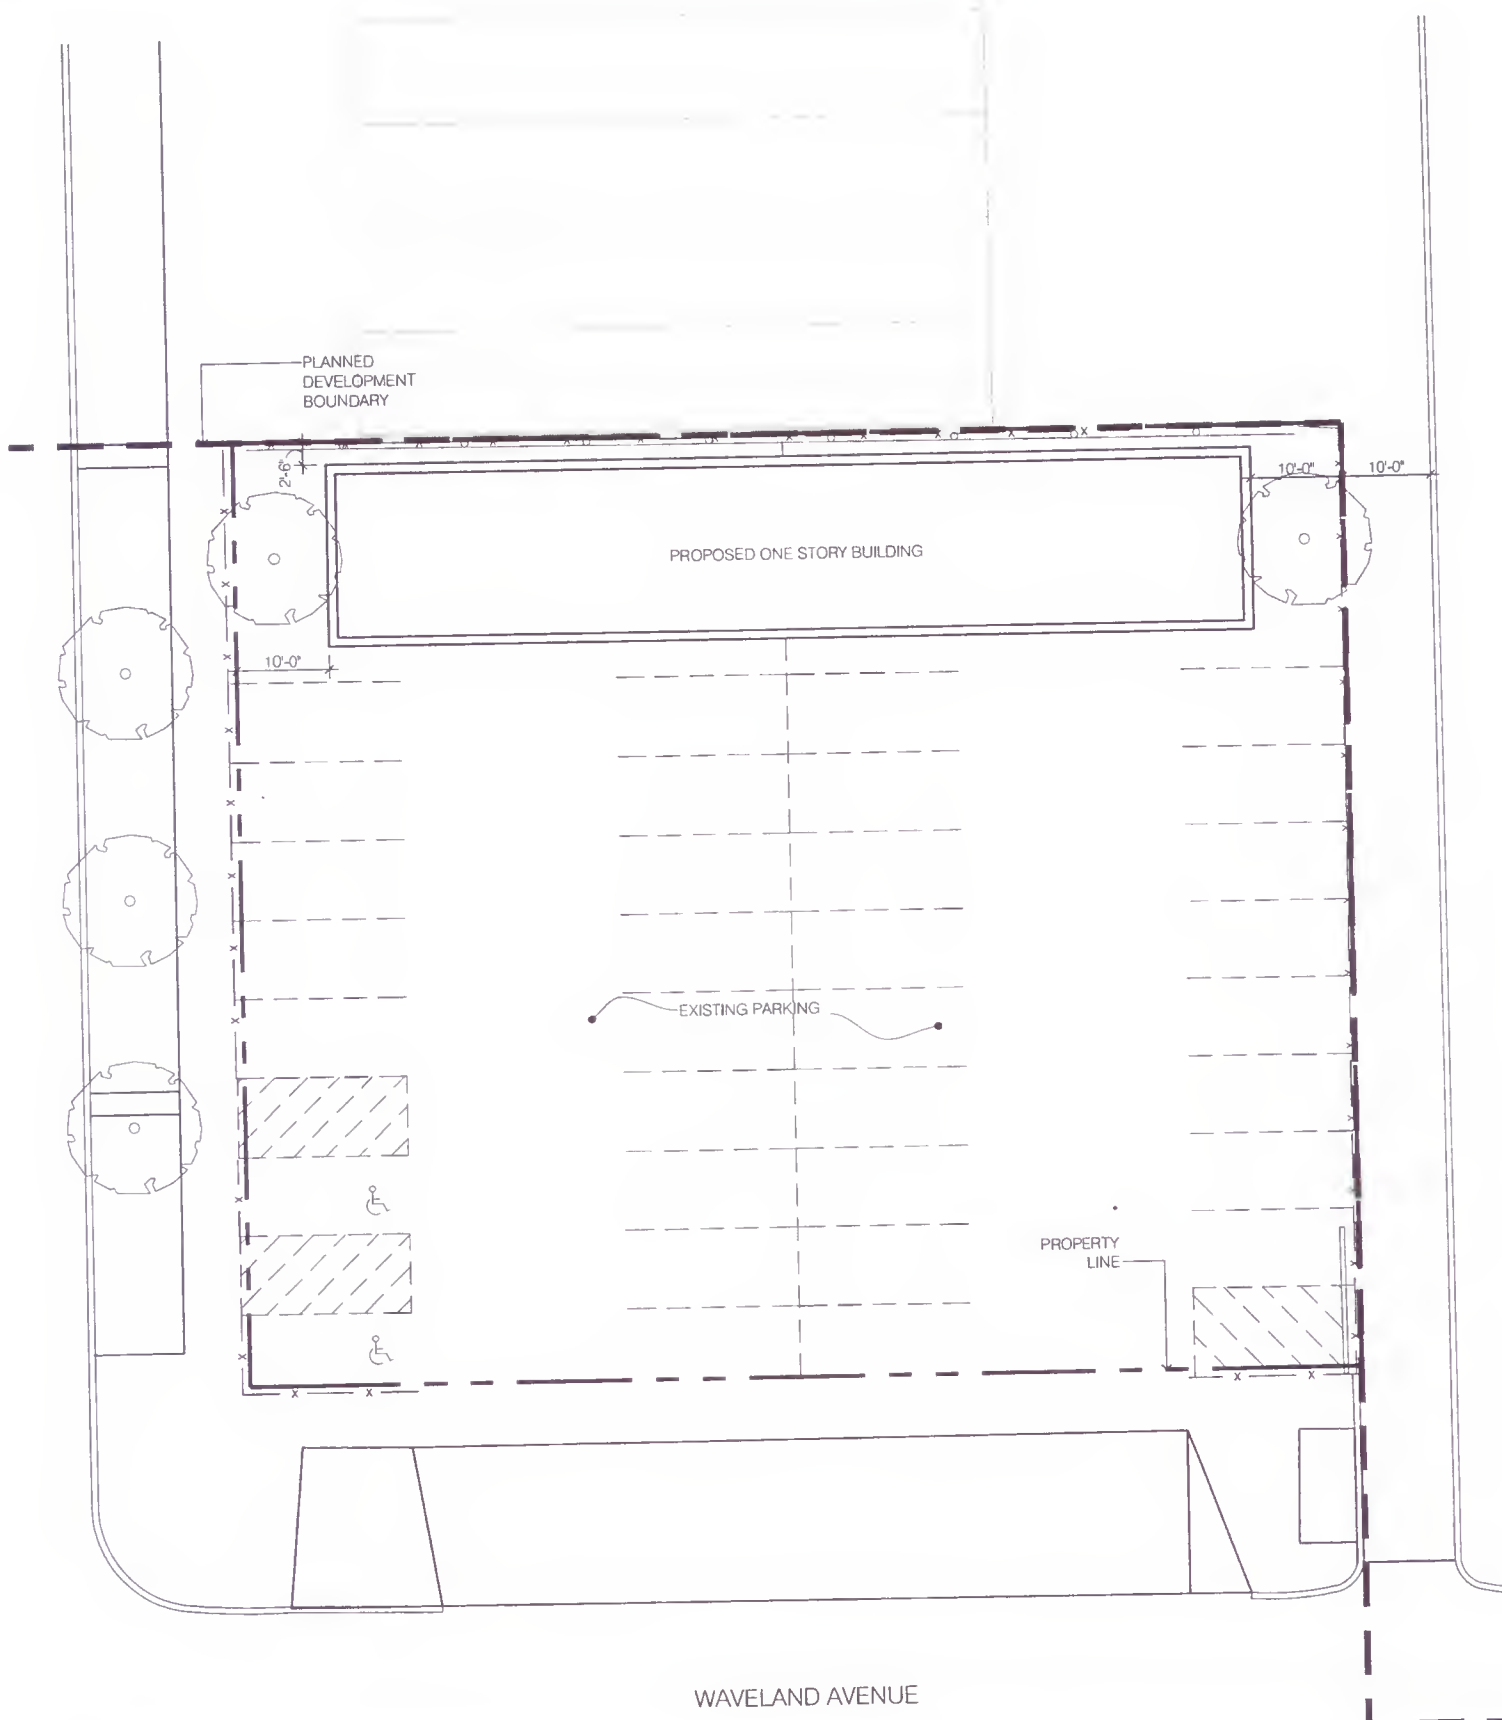

SITE PLAN (SUB-AREA C)

APPLICANT WRIGLEY FIELD HOLDINGS LLC (AND OTHERS)
ADDRESS 1060 W ADDISON STREET
DATE SUBMITTED 01 MAY 2013
REVISED DATE

PATTERSON STREET

ZONE OF
COVERED ROADWAY

ZONE OF
PEDESTRIAN ACCESS
TO BRIDGE

ZONE OF
PEDESTRIAN BRIDGE
(MAXIMUM 20' WIDE
BRIDGE TO PLACED
WITHIN ZONE)

GREEN ROOF

PROPOSED MULTI
USE 7 STORY
BUILDING

OUTDOOR TERRACE
ON 3RD FLOOR

OUTDOOR TERRACE
ON 2ND FLOOR

3 LOADING
BERTHS

CLARK STREET

EXISTING
SPORTS
FACILITY

PROPERTY LINE


PLANNED
DEVELOPMENT
BOUNDARY

0 30 60

SITE PLAN (SUB-AREA D)

APPLICANT WRIGLEY FIELD HOLDINGS LLC (AND OTHERS)
ADDRESS 1060 W ADDISON STREET
DATE SUBMITTED 01 MAY 2013
REVISED DATE


VOA
©2013 VOA ASSOCIATES INC.

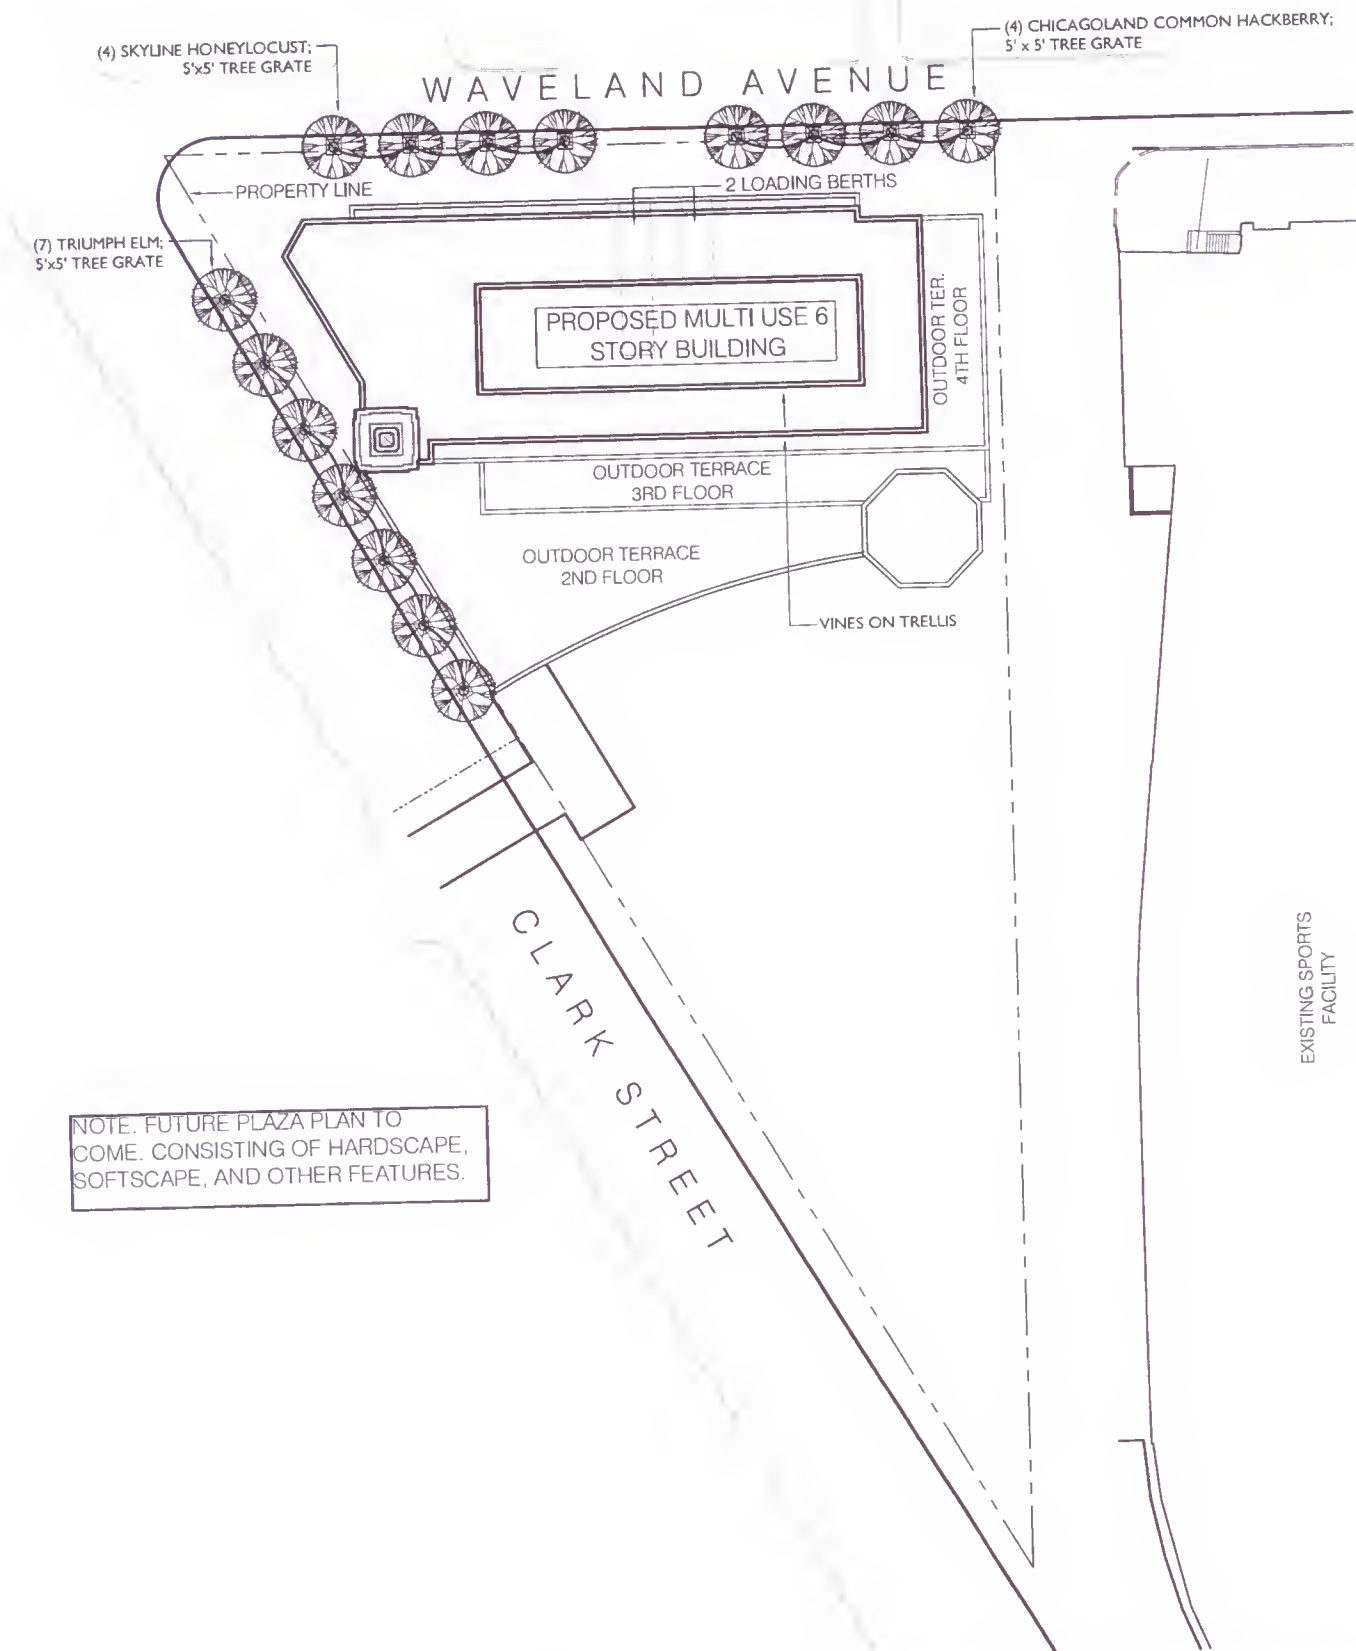

LANDSCAPE PLAN (SUB-AREA B)

APPLICANT WRIGLEY FIELD HOLDINGS LLC (AND OTHERS)
 ADDRESS 1060 W ADDISON STREET
 DATE SUBMITTED 01 MAY 2013
 REVISED DATE



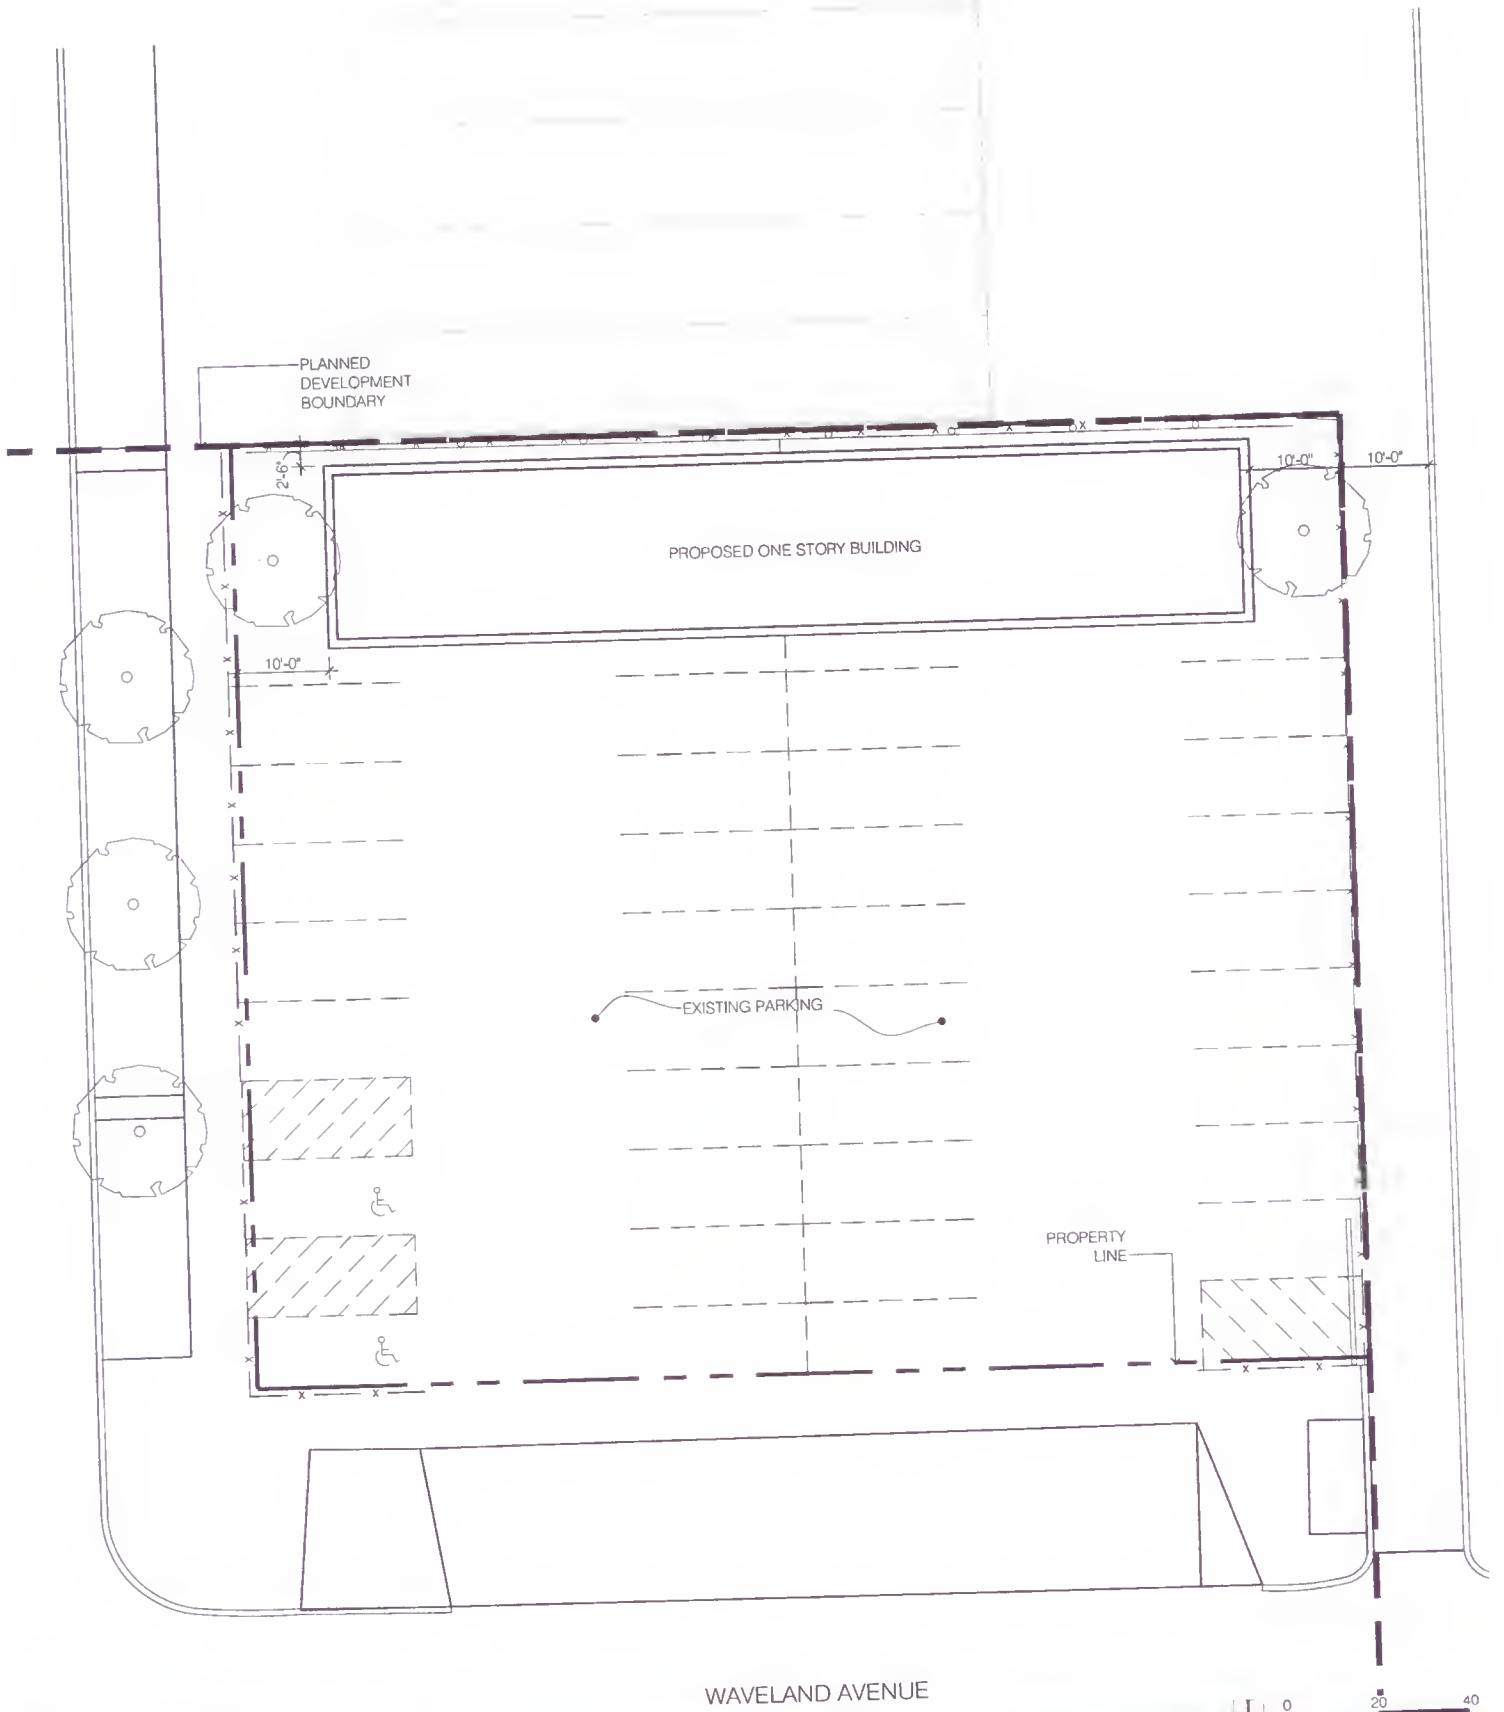

LANDSCAPE PLAN (SUB-AREA C)

APPLICANT: WRIGLEY FIELD HOLDINGS LLC (AND OTHERS)
 ADDRESS: 1060 W ADDISON STREET
 DATE SUBMITTED: 01 MAY 2013
 REVISED DATE:

	CODE	BOTANICAL NAME	COMMON NAME	QTY	HT	SPRD	ROOT	REMARKS
SHRUBS	DS	DIERVILLA SESSILIFOLIA	SOUTHERN BUSH HONEYSUCKLE	-	24"	-	#5	4'-0" ON CENTER
	JCSG	JUNIPERUS CHINENSIS SEA GREEN	SEA GREEN JUNIPER	-	-	24"	#5	4'-0" ON CENTER
	JHP	JUNIPERUS HORIZONTALIS	ANDORRA COMPACT JUNIPER	-	-	18"	#5	3'-0" ON CENTER
	POS	PHYSOCARPUS OPULIFOLIUS 'SEWARD'	SUMMER WINE NINEBARK	-	36"	-	#5	4'-0" ON CENTER
	RAE	RIBES ALPINUM	ALPINE CURRANT	-	24"	-	#5	4'-0" ON CENTER
	RAGL	RHUS AROMATICA 'GRO-LOW'	GRO-LOW SUMAC	-	-	24"	#5	3'-0" ON CENTER
	RPKO	ROSA X 'PINK KNOCK OUT'	PINK KNOCKOUT ROSE	-	-	24"	#3	3'-0" ON CENTER
	RRKO	ROSA X 'RED KNOCK OUT'	RED KNOCKOUT ROSE	-	-	24"	#3	3'-0" ON CENTER
	SBG	SPIREA X BUMALDA 'GOLDFLAME'	GOLDFLAME SPIREA	-	-	24"	#3	3'-0" ON CENTER
	TMW	TAXUS X MEDIA 'WARDII'	WARDS YEW	-	-	30"	B&B	3'-0" ON CENTER
GRASSES	CAKF	CALAMAGROSTIS ACUTIFLORA 'KARL FORESTER'	KARL FORESTER FEATHER REED GRASS	-	-	-	#3	2'-0" ON CENTER
	MCM	MOLINIA CAERULEA 'MOORFLAMME'	MOORFLAMME PURPLE MOOR GRASS	-	-	-	#1	1'-6" ON CENTER
	MSP	MISCANTHUS SINENSIS 'PURPURASCENS'	PURPLE MAIDEN GRASS	-	-	-	#3	3'-0" ON CENTER
	PVS	PANICUM VIRGATUM 'SHENANDOAH'	SHENANDOAH RED SWITCH GRASS	-	-	-	#1	2'-0" ON CENTER
	PAH	PENNISETUM ALOPECUROIDES 'HAMELN'	HAMELN DWARF FOUNTAIN GRASS	-	-	-	#1	2'-0" ON CENTER
	SH	SPOROBOLUS HETEROLEPIS	PRAIRIE DROPSEED	-	-	-	#1	1'-6" ON CENTER
PERENNIALS / GROUND -COVER	EFC	EUONYMUS FORTUNEI 'COLORATUS'	PURPLELEAF WINTERCREEPER	-	-	-	QT	1'-0" ON CENTER
	EPM	ECHINACEA PURPUREA 'MAGNUS'	MAGNUS PURPLE CONEFLOWER	-	-	-	#1	1'-6" ON CENTER
	HSM	HEMEROCALLIS SPECIES MIX	DAYLILY	-	-	-	#1	1'-6" ON CENTER
	NF	NEPETA X FAASSENII	CATMINT	-	-	-	#1	3'-0" ON CENTER
	PQ	PARTHENOCISSUS QUINQUEFOUA	VIRGINIA CREEPER	-	-	-	#1	SEE PLANS FOR SPACING
	CR	CAMPISIS RADICANS	TRUMPET VINE	-	-	-	QT	SEE PLANS FOR SPACING
VINES	HH	HEDERA HELIX 'THORNDALE'	THORNDALE ENGLISH IVY	-	-	-	#3	SEE PLANS FOR SPACING
	HAP	HYDRANGEA ANOMALA SUBSP. PETIOLARIS	CLIMBING HYDRANGEA	-	-	-	#3	SEE PLANS FOR SPACING
	LBD5	LONICERA X BROWNII 'DROPMORE SCARLET'	DROPMORE SCARLET BROWN'S TRUMPET HONEYSUCKLE	-	-	-	QT	SEE PLANS FOR SPACING
	PT	PARTHENOCISSUS TRICUSPIDATA	BOSTON IVY	-	-	-	QT	SEE PLANS FOR SPACING

PLANT PALETTE

NO LANDSCAPE PROPOSED DUE TO AREA CONSTRAINTS, PEDESTRIAN CIRCULATION AND QUEUING REQUIREMENTS.

SUB-AREA A

	CODE	BOTANICAL NAME	COMMON NAME	QTY	CAL	ROOT	REMARKS
TREES	COC	CELTIS OCCIDENTALIS 'CHICAGOLAND'	CHICAGOLAND COMMON HACKBERRY	3	2.5"	B&B	SINGLE STRAIGHT TRUNK, SPECIMEN QUALITY
	GTIS	GLEDITSIA TRIACANTHOS VAR. INERMIS 'SKYUNE'	SKYLINE THORNLESS HONEYLOCUST	4	2.5"	B&B	SINGLE STRAIGHT TRUNK, SPECIMEN QUALITY
	UCMG	ULMUS CARPINIFOLIA 'MORTON GLOSSY'	TRIUMPH ELM	7	2.5"	B&B	SINGLE STRAIGHT TRUNK, SPECIMEN QUALITY

SUB-AREA B TREES

	BOTANICAL NAME	COMMON NAME	REMARKS
SEDUMS	ALLIUM SENESCENS 'SUMMER BEAUTY'	SUMMER BEAUTY ORNAMENTAL ONION	ALL TRAYS TO BE PRE-GROWN TO 95% COVERAGE AT TIME OF INSTALLATION
	SEDUM ALBUM	WHITE FLOWERED SEDUM	
	SEDUM KAMTSCHATICUM 'TAKAHIRA DAKE'	'TAKAHIRA DAKE' KAMTSCHATKA SEDUM	
	SEDUM MIDDENDORFFIANUM VAR. DIFFUSUM	DIFFUSE MIDDENDORF'S SEDUM	
	SEDUM SPURIUM 'ALBUM SUPERBUM'	WHITE FLOWERED SEDUM	
	SEDUM SPURIUM 'ROSEUM'	PINK FLOWERED SEDUM	
	SEDUM TAKESIMENSE 'GOLD CARPET'	'GOLD CARPET' SEDUM	
	SEDUM SPECTABILE 'NEON'	SHOWY STONECROP	

SUB-AREA B AND D GREEN ROOF AREAS

	CODE	BOTANICAL NAME	COMMON NAME	QTY	CAL	ROOT	REMARKS
TREES	GTIS	GLEDITSIA TRIACANTHOS VAR. INERMIS 'SKYLINE'	SKYUNE THORNLESS HONEYLOCUST	3	2.5"	B&B	SINGLE STRAIGHT TRUNK, SPECIMEN QUALITY
	PCC	PYRUS CALLERYANA 'CLEVELAND'S SELECT'	CHANTICLEER PEAR	2	2.5"	B&B	SINGLE STRAIGHT TRUNK, SPECIMEN QUALITY


SUB-AREA C TREES

NO LANDSCAPE PROPOSED DUE TO AREA CONSTRAINTS.

SUB-AREA D


LANDSCAPE PLANT LIST

APPLICANT WRIGLEY FIELD HOLDINGS LLC (AND OTHERS)
ADDRESS 1060 W ADDISON STREET
DATE SUBMITTED 01 MAY 2013
REVISED DATE

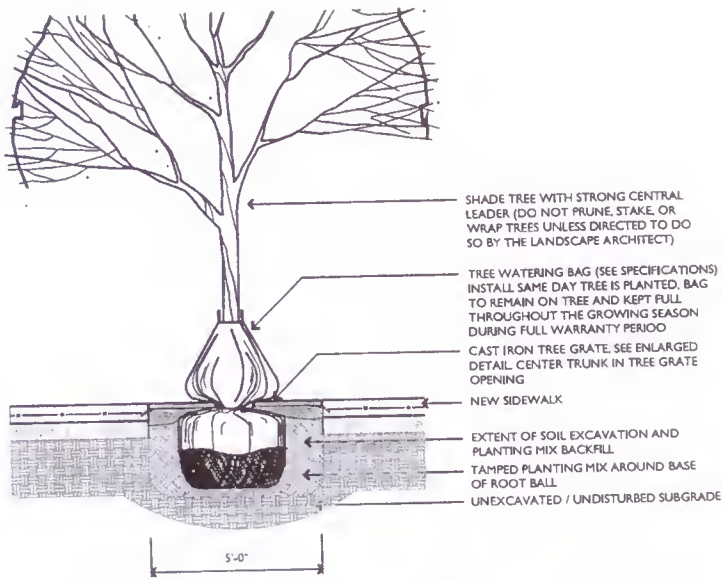



DECIDUOUS TREES IN TREE GRATE

SCALE: 3/16" = 1'-0"

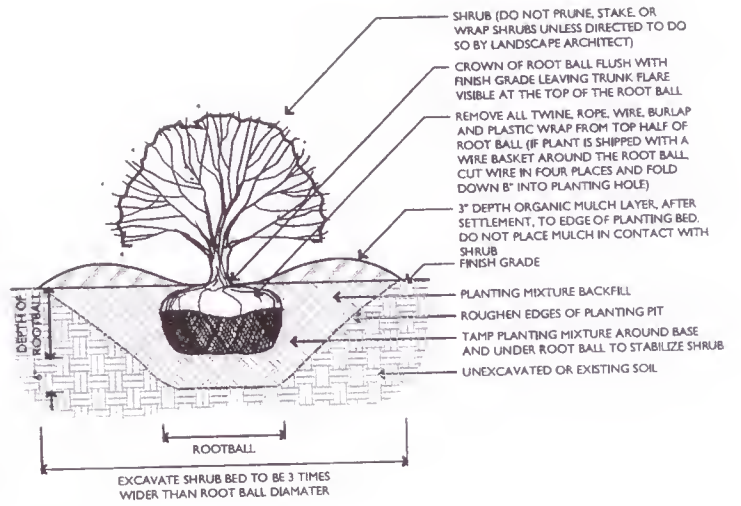

SHRUB INSTALLATION

SCALE: 3/8" = 1'-0"

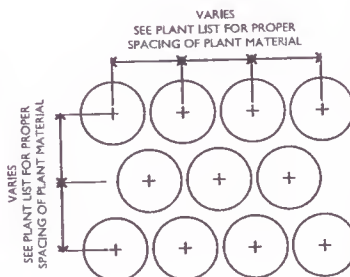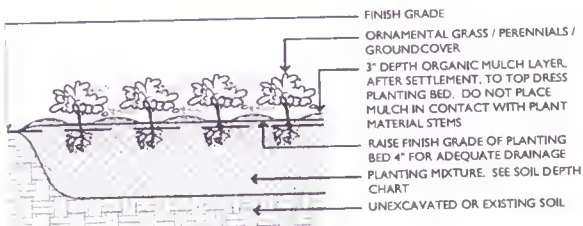


NOTE: THE CONTRACTOR IS TO SUPPLY SOIL FILL MATERIAL TO THE DEPTHS INDICATED ON THE CHART BELOW.

LANDSCAPE AREAS	DEPTH IN INCHES
LAWN AREAS (SOD)	12
LAWN AREAS (SEED)	NA
PLANTING BEDS - PERENNIALS	18 PLANTING MIX
PLANTING BEDS - MEDIUM AND SMALL SHRUBS	18 PLANTING MIX
RAISED PLANTERS	48 PLANTING MIX
SHADE AND ORNAMENTAL TREES	PER TREE INSTALLATION DETAIL

GROUNDCOVER AND PERENNIAL INSTALLATION


SCALE: 3/8" = 1'-0"

SOIL DEPTH CHART

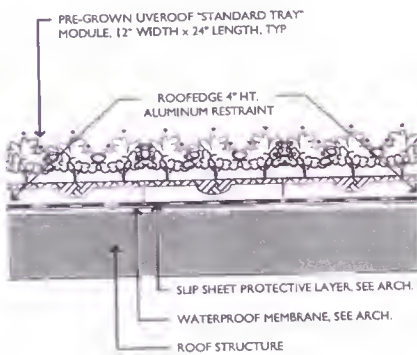

4" DEPTH LIVEROOF GREEN ROOF TRAY

SCALE: 3/8" = 1'-0"

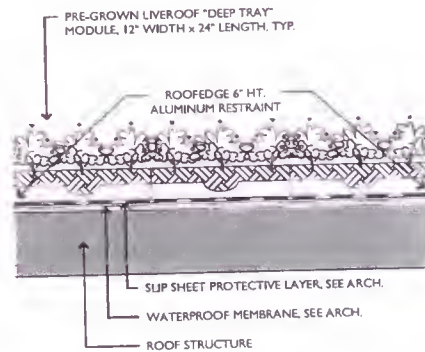

6" DEPTH LIVEROOF GREEN ROOF TRAY

SCALE: 3/8" = 1'-0"

LANDSCAPE ENLARGED PLANT DETAILS

APPLICANT WRIGLEY FIELD HOLDINGS LLC (AND OTHERS)
ADDRESS: 1060 W ADDISON STREET
DATE SUBMITTED: 01 MAY 2013
REVISED DATE:



©2013 VOA ASSOCIATES INC